


TEATRE MUNICIPAL

DETALL ESCENARI

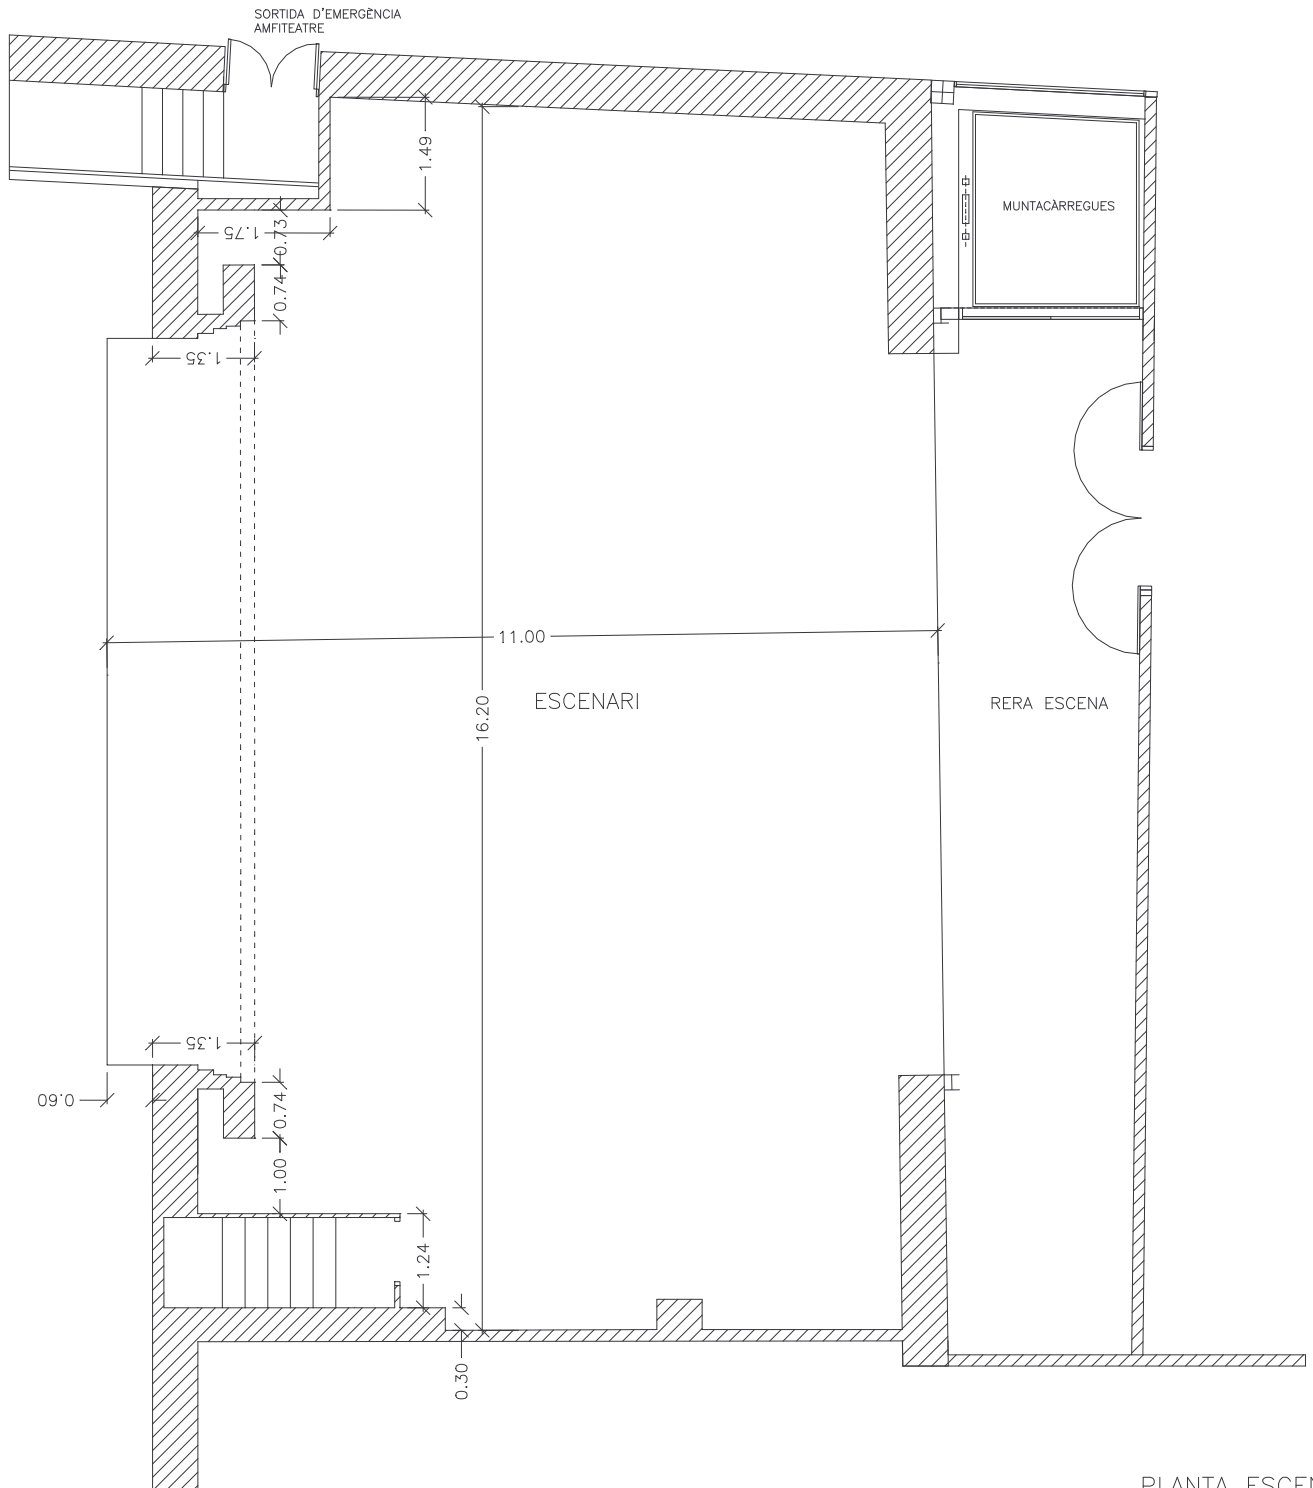

PLANTA ESCENARI

ESCALA 1:100